



NOTES:

- 1) VALVE INLET AND OUTLET CONNECTIONS ARE 3" NPTF.
- 2) VALVE DRAIN CONNECTION IS 2" NPTF.
- 3) PIPE AND FITTINGS ARE NOT FURNISHED.
- 4) IT IS RECOMMENDED THAT FLEXIBLE CONNECTORS BE INSTALLED BETWEEN HARD PIPING AND VALVE INLET AND OUTLET CONNECTIONS.
- 5) THE TANK MANUFACTURER RESERVES THE RIGHT TO INVALIDATE THE TANK WARRANTY IF FLEXIBLE CONNECTORS ARE NOT INSTALLED PER NOTE 4.

NTS	LAYOUT DRAWING						
03 - 04-15	SINGLE - 3900						
GAMatusin	Custom Care						
GAM	DRAWING NO.	REV.					
GAM	C42 3" SINGLE SHEET 1 OF 1	<u> </u>					

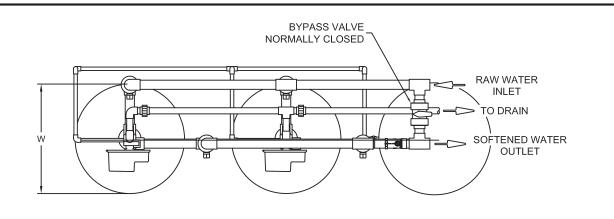


MODEL NO.	L	W	Ds	Hs	Db	Hb
C42-0240-30	81	24	24	90	24	50
C42-0270-30	81	24	24	90	24	50
C42-0300-30	81	30	24	90	30	50
C42-0450-30	99	30	30	101	30	50
C42-0600-30	120	39	36	105	39	48
C42-0750-30	132	42	42	110	39	60
C42-0900-30	135	42	42	110	42	60
C42-1050-30	155	50	48	107	50	60
C42-1200-30	155	50	48	107	50	60

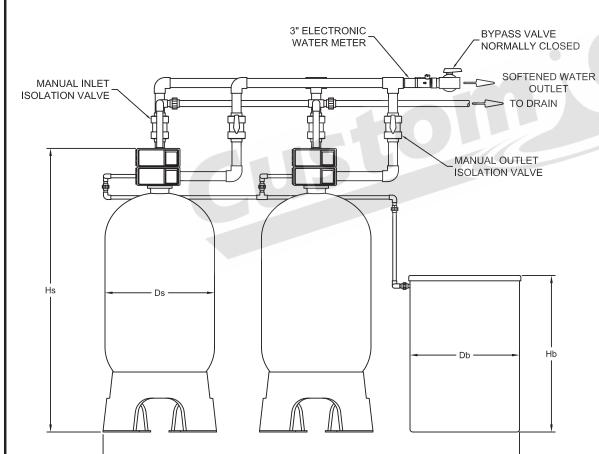

NOTES:

- 1) VALVE INLET AND OUTLET CONNECTIONS ARE 3" NPTF.
- 2) VALVE DRAIN CONNECTION IS 2" NPTF.
- 3) PIPE AND FITTINGS ARE NOT FURNISHED.
- 4) IT IS RECOMMENDED THAT FLEXIBLE CONNECTORS
 BE INSTALLED BETWEEN HARD PIPING AND VALVE INLET
 AND OUTLET CONNECTIONS.
- 5) THE TANK MANUFACTURER RESERVES THE RIGHT TO INVALIDATE THE TANK WARRANTY IF FLEXIBLE CONNECTORS ARE NOT INSTALLED PER NOTE 4.


NTS NTS	LAYOUT DRAWING		
03-04-15	DUPLEX ALTERNATING - 3900		
GAMatusin	Custom ¿Care		
снкъ GAM			
	DRAWING NO.	REV.	
GAM	C42 3" DUPLEX ALTERNATING SHEET 1 OF 1	$ \triangle $	

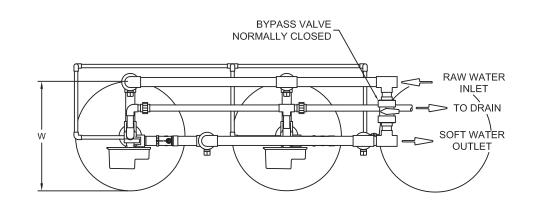


MODEL NO.	┙	W	Ds	Hs	Db	Hb
C42-0240-30	81	24	24	90	24	50
C42-0270-30	81	24	24	90	24	50
C42-0300-30	81	30	24	90	30	50
C42-0450-30	99	30	30	101	30	50
C42-0600-30	120	39	36	105	39	48
C42-0750-30	132	42	42	110	39	60
C42-0900-30	135	42	42	110	42	60
C42-1050-30	155	50	48	107	50	60
C42-1200-30	155	50	48	107	50	60




- 1) VALVE INLET AND OUTLET CONNECTIONS ARE 3" NPTF.
- 2) VALVE DRAIN CONNECTION IS 2" NPTF.
- 3) PIPE AND FITTINGS ARE NOT FURNISHED.
- 4) IT IS RECOMMENDED THAT FLEXIBLE CONNECTORS
 BE INSTALLED BETWEEN HARD PIPING AND VALVE INLET
 AND OUTLET CONNECTIONS.
- 5) THE TANK MANUFACTURER RESERVES THE RIGHT TO INVALIDATE THE TANK WARRANTY IF FLEXIBLE CONNECTORS ARE NOT INSTALLED PER NOTE 4.

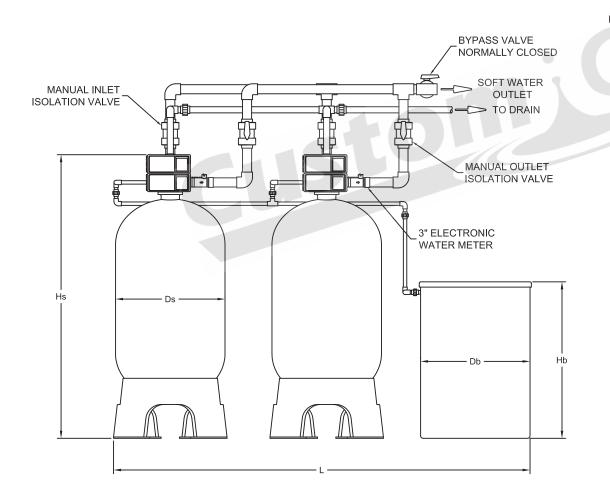

NTS NTS	LAYOUT DRAWING
03-03-15	DUPLEX DEMAND RECALL - 3900
GAMatusin	Custom Care
СНКЪ	
	DRAWING NO. REV.
GAM	C42 3" DUPLEX DEMAND RECALL SHEET 1 OF 1

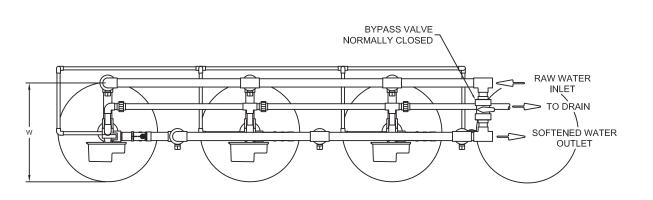

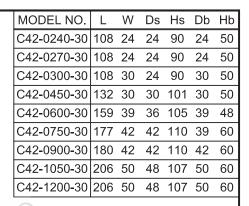



- 1) VALVE INLET AND OUTLET CONNECTIONS ARE 3" NPTF.
- 2) VALVE DRAIN CONNECTION IS 2" NPTF.
- 3) PIPE AND FITTINGS ARE NOT FURNISHED.
- 4) IT IS RECOMMENDED THAT FLEXIBLE CONNECTORS
 BE INSTALLED BETWEEN HARD PIPING AND VALVE INLET
 AND OUTLET CONNECTIONS.
- 5) THE TANK MANUFACTURER RESERVES THE RIGHT TO INVALIDATE THE TANK WARRANTY IF FLEXIBLE CONNECTORS ARE NOT INSTALLED PER NOTE 4.

	BYPASS VALVE NORMALLY CLOSED
MANUAL INLET ISOLATION VALVE	SOFTENED WATER OUTLET TO DRAIN
	MANUAL OUTLET ISOLATION VALVE
33	' ELECTRONIC VATER METER
Hs Ds Ds	
	Db Hb
L	

SCALE NTS	LAYOUT DRAWING	
03-03-15	TRIPLE DEMAND RECALL - 3900	
GAMatusin	Custom Care	
GAM	DRAWING NO.	REV.
GAM	C42 3" TRIPLE DEMAND RECALL SHEET 1 OF 1	