


NOTES:

- 1) VALVE INLET AND OUTLET CONNECTIONS ARE1-1/2" NPTF.
- 2) VALVE DRAIN CONNECTION IS 1-1/4" NPTF.
- 3) PIPE AND FITTINGS ARE NOT FURNISHED.
- 4) IT IS RECOMMENDED THAT FLEXIBLE CONNECTORS
 BE INSTALLED BETWEEN HARD PIPING AND VALVE INLET
 AND OUTLET CONNECTIONS.
- 5) THE TANK MANUFACTURER RESERVES THE RIGHT TO INVALIDATE THE TANK WARRANTY IF FLEXIBLE CONNECTORS ARE NOT INSTALLED PER NOTE 4.

SCALE NTS	LAYOUT DRAWING
05-01-15	C43 SERIES - 1-1/2" SINGLE
GAMatusin	Custom ¿Care
GAM	
	DRAWING NO. REV.
GAM	C43 1-1/2" SINGLE SHEET 1 OF 1

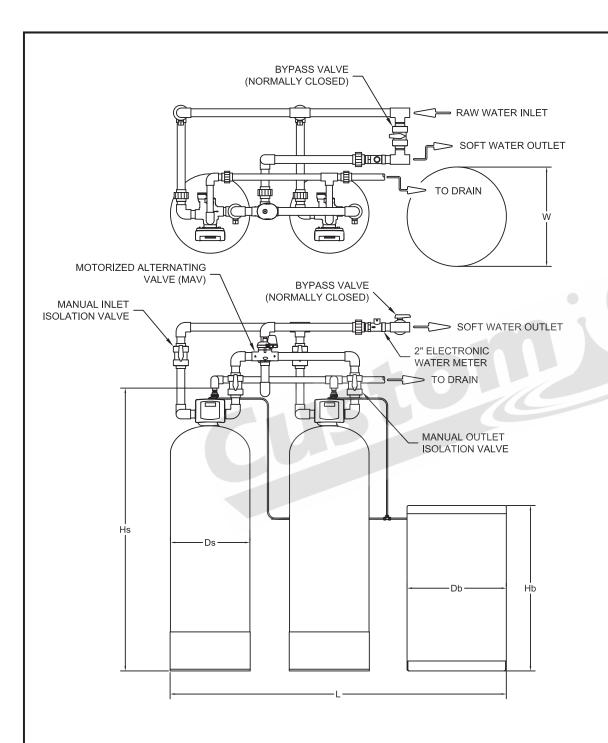


MODEL NO.	L	W	Ds	Hs	Db	Hb
C43-0060-15	51	18	12	61	18	40
C43-0090-15	55	18	14	74	18	40
C43-0120-15	65	24	16	74	24	41
C43-0150-15	69	24	18	76	24	50
C43-0180-15	75	24	21	76	24	50
C43-0210-15	75	24	21	76	24	50
C43-0240-15	81	24	24	83	24	50
C43-0270-15	81	24	24	83	24	50
C43-0300-15	90	30	24	83	30	50
C43-0450-15	99	30	30	99	30	50


NOTES:

- 1) VALVE INLET AND OUTLET CONNECTIONS ARE 1-1/2" NPTF.
- 2) VALVE DRAIN CONNECTION IS 1-1/4" NPTF.
- 3) PIPE AND FITTINGS ARE NOT FURNISHED.
- 4) IT IS RECOMMENDED THAT FLEXIBLE CONNECTORS BE INSTALLED BETWEEN HARD PIPING AND VALVE INLET AND OUTLET CONNECTIONS.
- 5) THE TANK MANUFACTURER RESERVES THE RIGHT TO INVALIDATE THE TANK WARRANTY IF FLEXIBLE CONNECTORS ARE NOT INSTALLED PER NOTE 4.

SCALE NTS	LAYOUT DRAWING	
05-08-15	C43 SERIES - 1-1/2" DUPLEX ALTERNAT	ΓING
GAMatusin	Custom Care	
GAM	DRAWING NO.	REV.
GAM	C43 1-1/2" DUPLEX ALTERNATING	

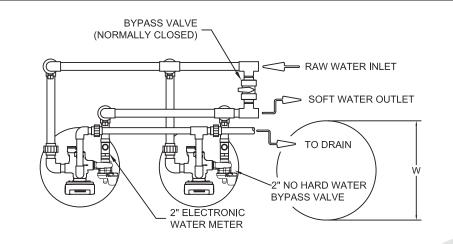


	MODEL NO.	L	W	Ds	Hs	Db	Hb
	C43-0060-15	51	18	12	61	18	40
	C43-0090-15	55	18	14	74	18	40
	C43-0120-15	65	24	16	74	24	41
	C43-0150-15	69	24	18	76	24	50
ĺ	C43-0180-15	75	24	21	76	24	50
	C43-0210-15	75	24	21	76	24	50
	C43-0240-15	81	24	24	83	24	50
	C43-0270-15	81	24	24	83	24	50
	C43-0300-15	90	30	24	83	30	50
	C43-0450-15	99	30	30	99	30	50
•	(1)						

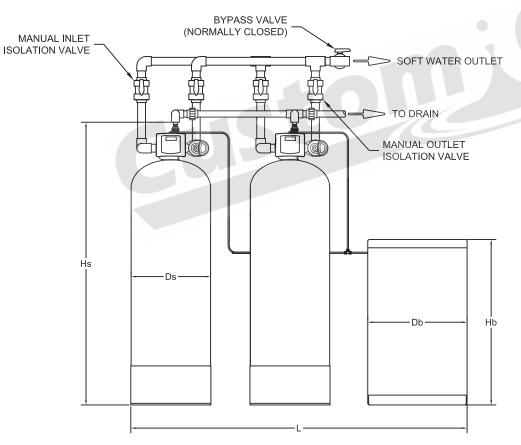


NOTES:

- 1) VALVE INLET AND OUTLET CONNECTIONS ARE 1-1/2" NPTF.
- 2) VALVE DRAIN CONNECTION IS 1-1/4" NPTF.
- 3) PIPE AND FITTINGS ARE NOT FURNISHED.
- 4) IT IS RECOMMENDED THAT FLEXIBLE CONNECTORS
 BE INSTALLED BETWEEN HARD PIPING AND VALVE INLET
 AND OUTLET CONNECTIONS.
- 5) THE TANK MANUFACTURER RESERVES THE RIGHT TO INVALIDATE THE TANK WARRANTY IF FLEXIBLE CONNECTORS ARE NOT INSTALLED PER NOTE 4.

SCALE	NTS	LAYOUT DRAWING	
DATE	05-08-15	C43 SERIES - 1-1/2" DUPLEX DEMAND RE	CALL
DRAW (ո GAMatusin	Custom Care Care	
CHK'D	GAM	DRAWING NO.	REV.
APP'D.	GAM	C43 1-1/2" DUPLEX DEMAND RECALL	\triangle

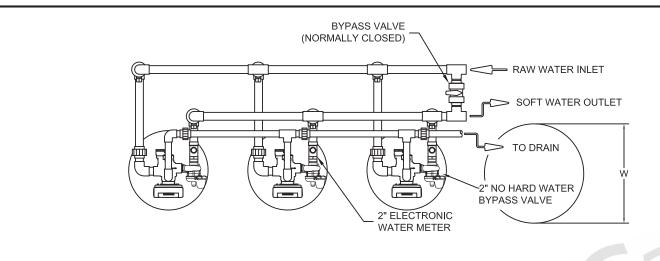

MODEL NO.	L	W	Ds	Hs	Db	Hb
C43-0060-15	66	18	12	61	18	40
C43-0090-15	72	18	14	74	18	40
C43-0120-15	84	24	16	74	24	41
C43-0150-15	90	24	18	76	24	50
C43-0180-15	99	24	21	76	24	50
C43-0210-15	99	24	21	76	24	50
C43-0240-15	108	24	24	83	24	50
C43-0270-15	108	24	24	83	24	50
C43-0300-15	108	30	24	83	30	50
C43-0450-15	132	30	30	99	30	50
(10)						

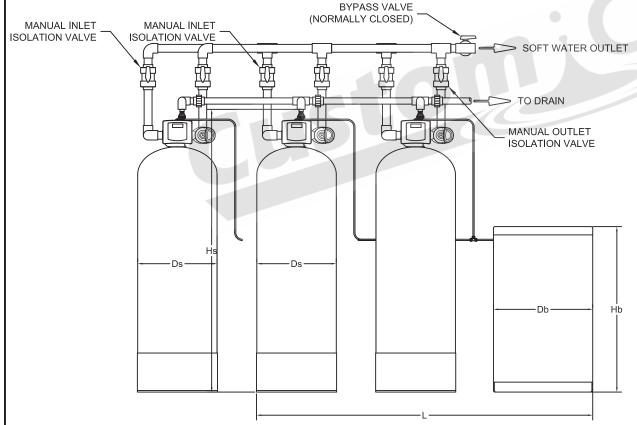

NOTEC

- 1) VALVE INLET AND OUTLET CONNECTIONS ARE 1-1/2" NPTF.
- 2) VALVE DRAIN CONNECTION IS 1-1/4" NPTF.
- 3) PIPE AND FITTINGS ARE NOT FURNISHED.
- 4) IT IS RECOMMENDED THAT FLEXIBLE CONNECTORS BE INSTALLED BETWEEN HARD PIPING AND VALVE INLET AND OUTLET CONNECTIONS.
- 5) THE TANK MANUFACTURER RESERVES THE RIGHT TO INVALIDATE THE TANK WARRANTY IF FLEXIBLE CONNECTORS ARE NOT INSTALLED PER NOTE 4.
- 6) SYSTEM CONTROLLER IS NOT SHOWN.

SCALE	NTS	LAYOUT DRAWING	
DATE (05-08-15	C43 SERIES - 1-1/2" TRIPLE DEMAND REC	CALL
DRAWN G	AMatusin	Custom Care	
CHK'D	GAM		0504
APP'D.	GAM	C43 1-1/2" TRIPLE DEMAND RECALL SHEET 1 OF 1	REV.