


L	W	Ds	Hs	Db	Hb
38	18	14	74	18	40
46	24	16	74	24	41
48	24	18	76	24	50
51	24	21	76	24	50
51	24	21	76	24	50
54	24	24	83	24	50
54	24	24	83	24	50
60	30	24	83	30	50
66	30	30	99	30	50
81	39	36	92	39	48
87	42	39	103	39	60
90	42	42	103	42	60
104	50	48	101	50	60
104	50	48	101	50	60
	38 46 48 51 51 54 60 66 81 87 90	38 18 46 24 48 24 51 24 51 24 54 24 60 30 66 30 81 39 87 42 90 42 104 50	38 18 14 46 24 16 48 24 18 51 24 21 51 24 24 54 24 24 60 30 24 66 30 30 81 39 36 87 42 39 90 42 42 104 50 48	38 18 14 74 46 24 16 74 48 24 18 76 51 24 21 76 54 24 24 83 54 24 24 83 60 30 24 83 66 30 30 99 81 39 36 92 87 42 39 103 90 42 42 103 104 50 48 101	38 18 14 74 18 46 24 16 74 24 48 24 18 76 24 51 24 21 76 24 51 24 21 76 24 54 24 24 83 24 54 24 24 83 24 60 30 24 83 30 66 30 30 99 30 81 39 36 92 39 87 42 39 103 39 90 42 42 103 42 104 50 48 101 50

- 1) VALVE INLET AND OUTLET CONNECTIONS ARE 2" NPTF.
- 2) VALVE DRAIN CONNECTION IS 1-1/2" NPTF.
- 3) PIPE AND FITTINGS ARE NOT FURNISHED.
- 4) IT IS RECOMMENDED THAT FLEXIBLE CONNECTORS
 BE INSTALLED BETWEEN HARD PIPING AND VALVE INLET
 AND OUTLET CONNECTIONS.
- 5) THE TANK MANUFACTURER RESERVES THE RIGHT TO INVALIDATE THE TANK WARRANTY IF FLEXIBLE CONNECTORS ARE NOT INSTALLED PER NOTE 4.


SCALE NTS	LAYOUT DRAWING
04-14-15	C43 SERIES - 2" SINGLE
GAMatusin	Custom ; Care
GAM	
APP'D. GAM	C43 2" SINGLE

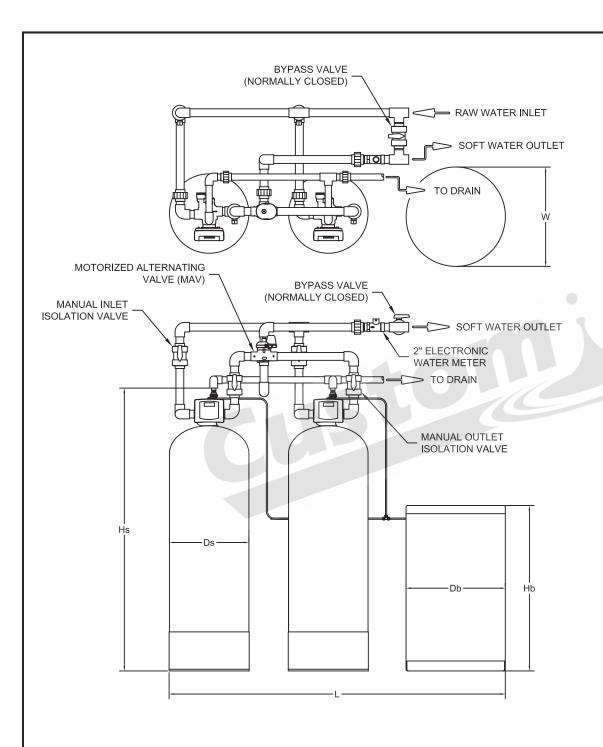


L	W	Ds	Hs	Db	Hb
55	18	14	74	18	40
65	24	16	74	24	41
69	24	18	76	24	50
75	24	21	76	24	50
75	24	21	76	24	50
81	24	24	83	24	50
81	24	24	83	24	50
90	30	24	83	30	50
99	30	30	99	30	50
120	39	36	92	39	48
132	42	39	103	39	60
135	42	42	103	42	60
155	50	48	101	50	60
155	50	48	101	50	60
	55 65 69 75 75 81 81 90 120 132 135 155	55 18 65 24 69 24 75 24 81 24 81 24 90 30 99 30 120 39 132 42 135 42	55 18 14 65 24 16 69 24 21 75 24 21 81 24 24 90 30 24 99 30 30 120 39 36 132 42 39 135 42 42 155 50 48	55 18 14 74 65 24 16 74 69 24 18 76 75 24 21 76 81 24 24 83 90 30 24 83 99 30 30 99 120 39 36 92 132 42 39 103 135 42 42 103 155 50 48 101	55 18 14 74 18 65 24 16 74 24 69 24 18 76 24 75 24 21 76 24 81 24 24 83 24 81 24 24 83 24 90 30 24 83 30 99 30 30 99 30 120 39 36 92 39 132 42 39 103 39 135 42 42 103 42 155 50 48 101 50

- 1) VALVE INLET AND OUTLET CONNECTIONS ARE 2" NPTF.
- 2) VALVE DRAIN CONNECTION IS 2" NPTF.
- 3) PIPE AND FITTINGS ARE NOT FURNISHED.
- 4) IT IS RECOMMENDED THAT FLEXIBLE CONNECTORS BE INSTALLED BETWEEN HARD PIPING AND VALVE INLET AND OUTLET CONNECTIONS.
- 5) THE TANK MANUFACTURER RESERVES THE RIGHT TO INVALIDATE THE TANK WARRANTY IF FLEXIBLE CONNECTORS ARE NOT INSTALLED PER NOTE 4.

SCALE	NTS	LAYOUT DRAWING	
DATE	04-14-15	C43 SERIES - DUPLEX ALTERNATIN	1G
DRAW	™ GAMatusin	Custom ¿Care	
CHK'E	GAM	DRAWING NO.	REV.
APP'D	GAM	C43 2" DUPLEX ALTERNATING	

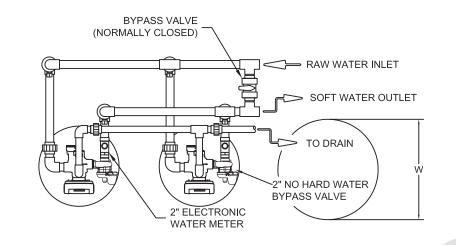


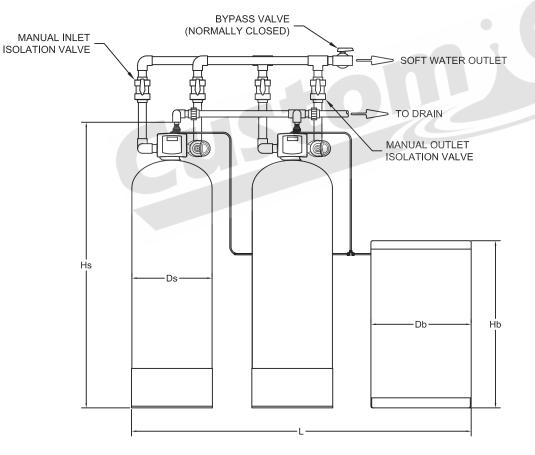



MODEL NO.	L	W	Ds	Hs	Db	Hb
C43-0090-20	55	18	14	74	18	40
C43-0120-20	65	24	16	74	24	41
C43-0150-20	69	24	18	76	24	50
C43-0180-20	75	24	21	76	24	50
C43-0210-20	75	24	21	76	24	50
C43-0240-20	81	24	24	83	24	50
C43-0270-20	81	24	24	83	24	50
C43-0300-20	90	30	24	83	30	50
C43-0450-20	99	30	30	99	30	50
C43-0600-20	120	39	36	92	39	48
C43-0750-20	132	42	39	103	39	60
C43-0900-20	135	42	42	103	42	60
C43-1050-20	155	50	48	101	50	60
C43-1200-20	155	50	48	101	50	60

- 1) VALVE INLET AND OUTLET CONNECTIONS ARE 2" NPTF.
- 2) VALVE DRAIN CONNECTION IS 2" NPTF.
- 3) PIPE AND FITTINGS ARE NOT FURNISHED.
- 4) IT IS RECOMMENDED THAT FLEXIBLE CONNECTORS BE INSTALLED BETWEEN HARD PIPING AND VALVE INLET AND OUTLET CONNECTIONS.
- 5) THE TANK MANUFACTURER RESERVES THE RIGHT TO INVALIDATE THE TANK WARRANTY IF FLEXIBLE CONNECTORS ARE NOT INSTALLED PER NOTE 4.

NTS NTS	LAYOUT DRAWING	
04-14-15	C43 SERIES - DUPLEX DEMAND REC	ALL
GAMatusin	Custom Care	
GAM		
APP'D. GAM	C43 2" DUPLEX DEMAND RECALL	REV.

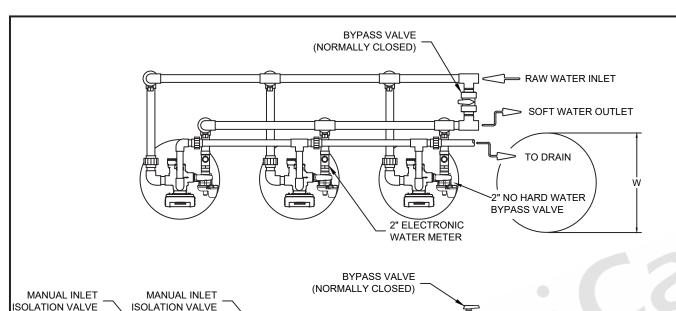

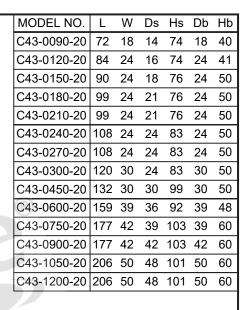

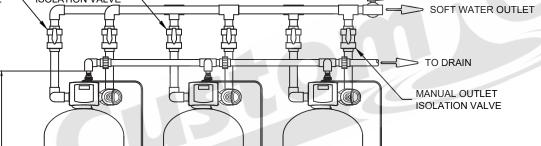

Db.

Hb

- 1) VALVE INLET AND OUTLET CONNECTIONS ARE 2" NPTF.
- 2) VALVE DRAIN CONNECTION IS 2" NPTF.
- 3) PIPE AND FITTINGS ARE NOT FURNISHED.
- 4) IT IS RECOMMENDED THAT FLEXIBLE CONNECTORS BE INSTALLED BETWEEN HARD PIPING AND VALVE INLET AND OUTLET CONNECTIONS.
- 5) THE TANK MANUFACTURER RESERVES THE RIGHT TO INVALIDATE THE TANK WARRANTY IF FLEXIBLE CONNECTORS ARE NOT INSTALLED PER NOTE 4.
- 6) SYSTEM CONTROLLER IS NOT SHOWN.

SCA	NTS	LAYOUT DRAWING	
DAT	04-14-15	C43 SERIES - TRIPLE DEMAND REC	ALL
DRA	GAMatusin	Custom Care	
CHK	GAM	DRAWING NO	REV.
APP	GAM	C43 TRIPLE DEMAND RECALL	